

NORFOLK
28' x 36'
1008 SQ. FT.

- Interior Extras:
- * Closet Light For WH
 - * Windows
 - * Additional Cabinet
 - * Island With Overhang
 - * Double Door for Washer/Dryer
 - * Plumbing to Second Floor



BERACAH HOMES

9590 Nanticoke Business Park Drive
Greenwood, Delaware 19950
www.beracahhomes.com

CUSTOMER

DATE: ??-??-????

SCALE: AS NOTED

BUILDER

DRAWN: Juan Gonzalez
Norfolk_PD4

REVISION: Norfolk_PD4

HOUSE STYLE:

Cape: 28' x 36' (Norfolk)


State, County, City

SHEET:

L1

PROJECT:

00-0000

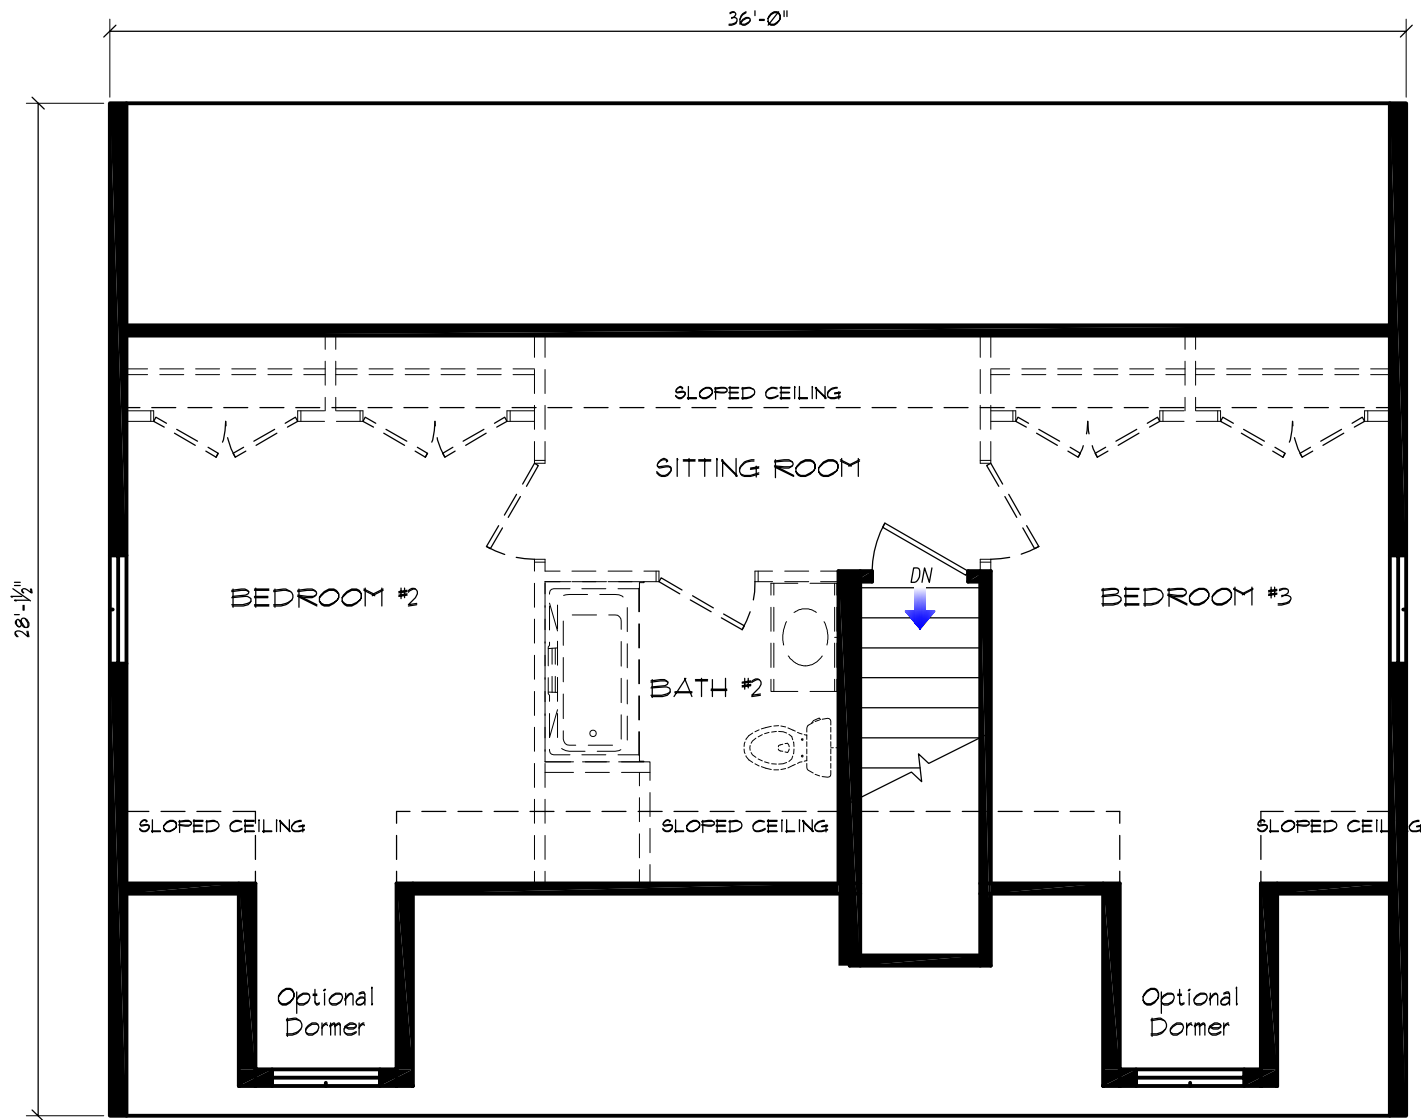

BERACAH HOMES

9590 Nanticoke Business Park Drive
 Greenwood, Delaware 19950
 www.beracahhomes.com

BUILDER

NAME: **CUSTOMER**

DATE: ??-??-????

DRAWN: **DRAWN**

REVISION: Juan Gonzalez
 Norfolk_PD4

SCALE: AS NOTED

HOUSE STYLE: **Cape: 28' x 36' (Norfolk)**

State, County, City

SHEET:

L1.1


PROJECT:

00-0000



FRONT ELEVATION

- Shown w/ the following options not included in base price:
- * 5' Dormers w/ 3666 Window
 - * Additional Coach Light
 - * Front Gable Porch With Railing & Cornice

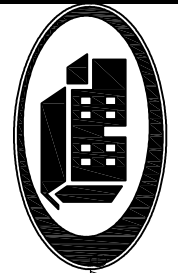

BERACAH HOMES

9590 Nanticoke Business Park Drive
 Greenwood, Delaware 19950
 www.beracahhomes.com

CUSTOMER

DATE: ??-??-????

SCALE: AS NOTED

BUILDER

DRAWN

REVISION: Juan Gonzalez
 Norfolk_PD4

SHEET:

LIT-ELEV

PROJECT:

00-0000

House Style: Cape: 28' x 36' (Norfolk)

State, County, City