


BERACAH HOMES

9590 Nanticoke Business Park Drive
Greenwood, Delaware 19950
www.beracahomes.com

State, County, City

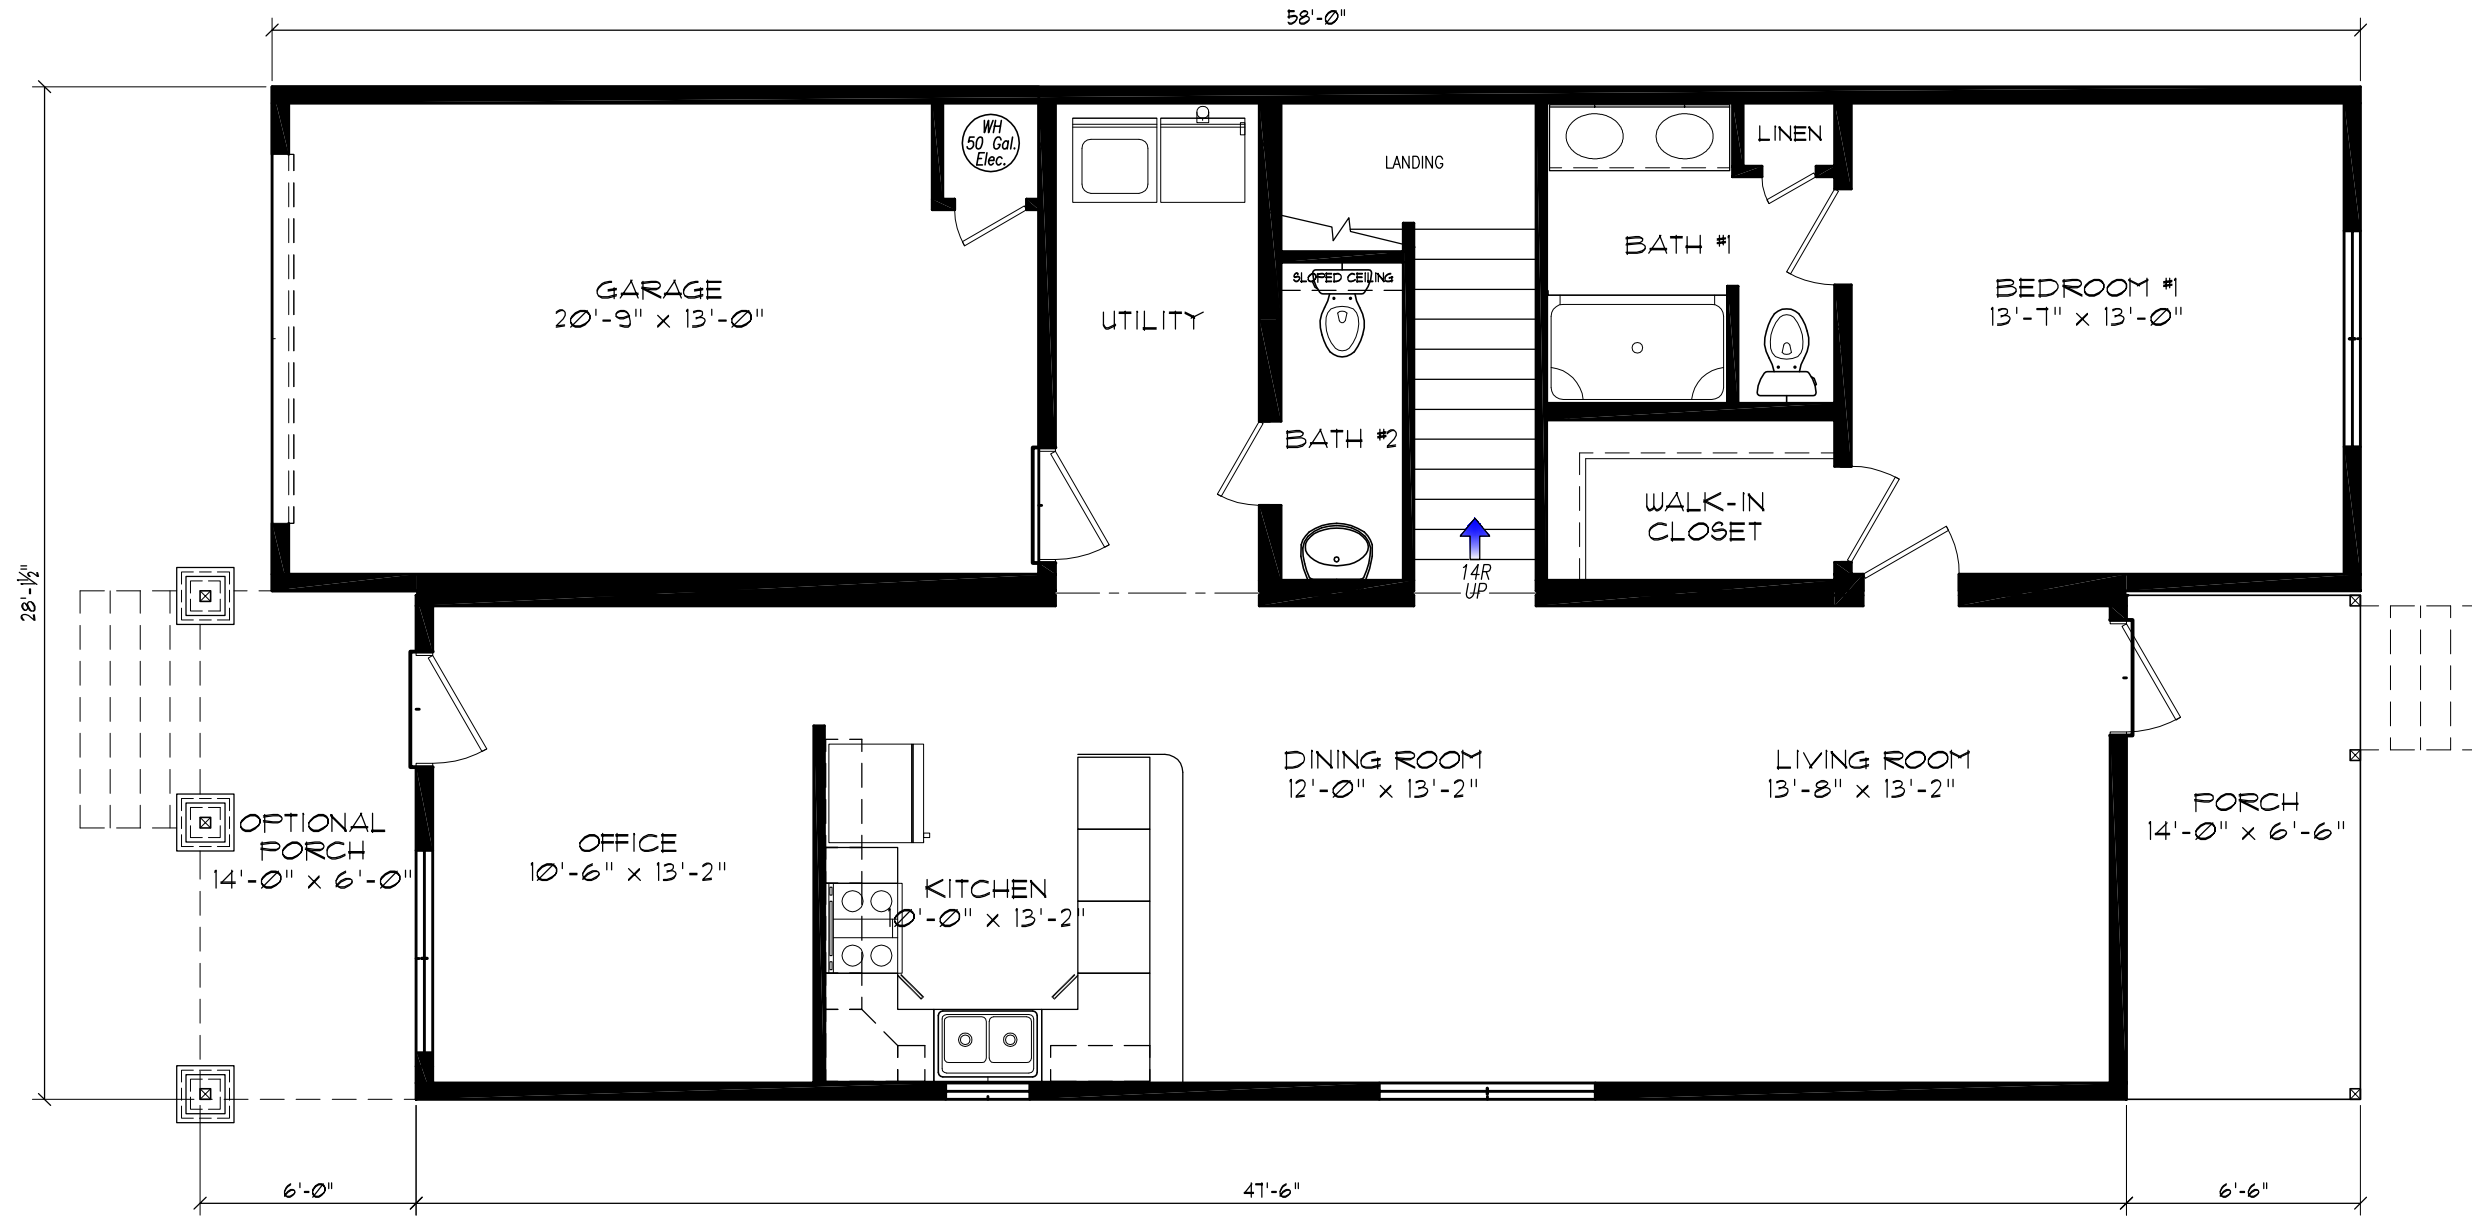

WINDWARD
28' x 54'58"
1173 SQ. FT.

- Interior Extras:
- * Pedestal Sink
 - * Additional Closets
 - * Additional Windows & Mulls
 - * Peninsula With Overhang
 - * Double Bowl Vanity
 - * 9-Lite Door to Rear Porch
 - * 60" Shower
 - * Plumbing To Second Floor

BUILDER

CUSTOMER

DATE: ??-??-????

DRAWN: DRAWN

REVISION: Kristin Passwaters
Windward_PD3

SCALE: AS NOTED


HOUSE STYLE: Cape: 28' x 54' / 58' (Windward)

SHEET:

L1

PROJECT:

00-0000

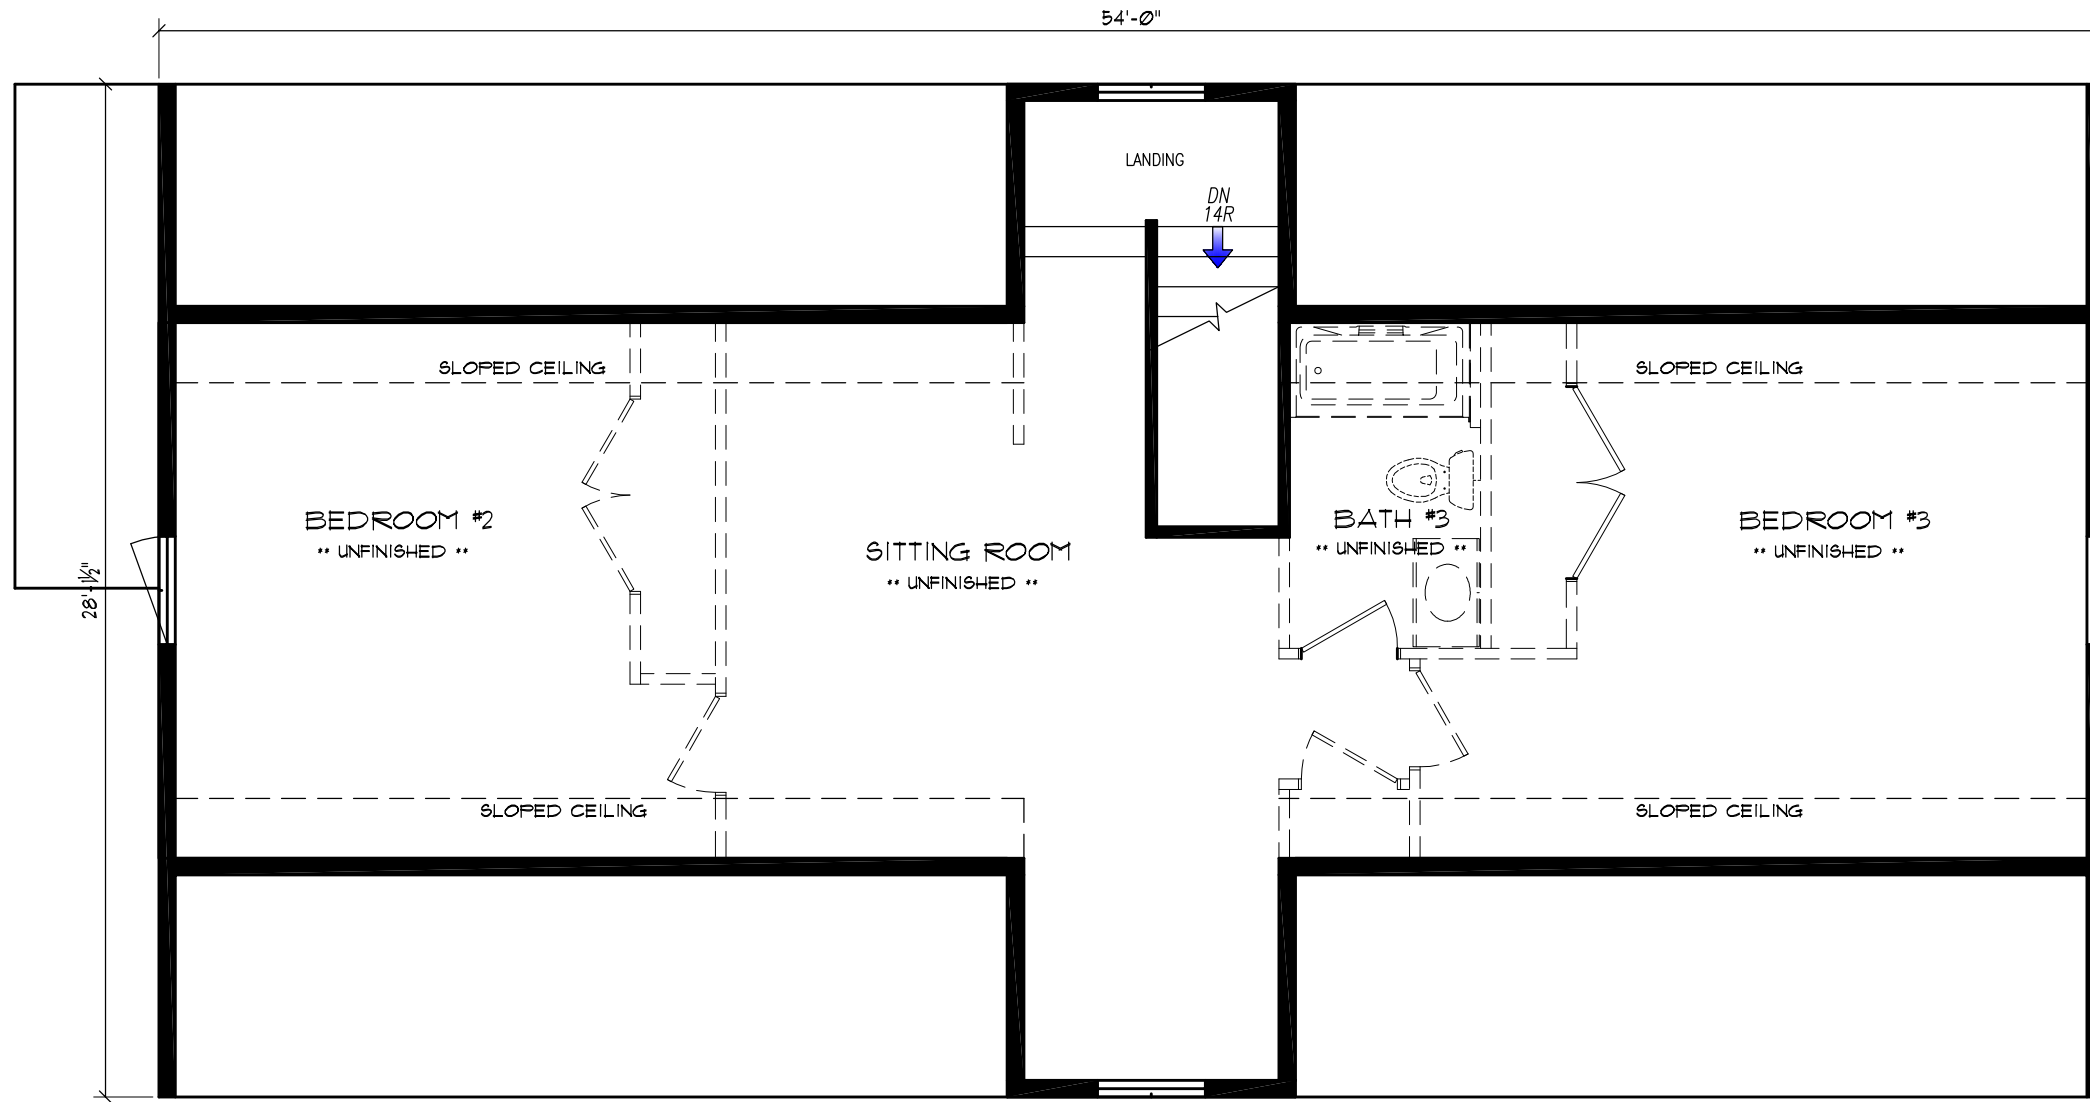

BERACAH HOMES

9590 Nanticoke Business Park Drive
Greenwood, Delaware 19950
www.beracahomes.com

State, County, City

BUILDER

CUSTOMER

DATE: ??-??-????

DRAWN

REVISION: Kristin Passwaters
Windward_PD3

SCALE: AS NOTED

HOUSE STYLE: Cape: 28' x 54' / 58' (Windward)

SHEET:

L1.1

PROJECT:

00-0000



FRONT ELEVATION

Shown w/ the following options not included in base price:

- * Porch with Railing & Craftsman Columns with Stone
- * Window Lineals
- * Crossheads with Keystone at Windows
- * Decorative Gable Trim & Corbels
- * Coach Lights on Garage
- * Cornice
- * Stone on Foundation
- * Custom Garage Door
- * Dormers with 3666 Window



BERACAH HOMES

9590 Nanticoke Business Park Drive
Greenwood, Delaware 19950
www.beracahomes.com

State, County, City

CUSTOMER

DATE: ??-??-????

SCALE: AS NOTED

BUILDER

DRAWN

REVISION: Kristin Passwaters
Windward_PD3

HOUSE
STYLE:

Cape: 28' x 54' / 58' (Windward)

SHEET:

LIT_ELEV1

PROJECT:

00-0000