


BRIGHTON
36' x 59'
1587 SQ. FT.

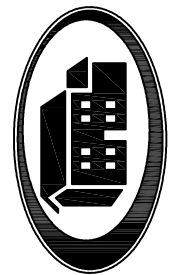

BERACAH HOMES

9590 Nanticoke Business Park Drive
Greenwood, Delaware 19950
www.beracahomes.com

CUSTOMER

DATE: ??-??-??-??-??-??
SCALE: AS NOTED

BUILDER

DRAWN
REVISION: Juan Gonzalez
The Brighton_V1

Ranch: 36' x 58'/59' (The Brighton)

State, County, City


SHEET:

LIT1

PROJECT:

00-0000

6/4/2015 8:38 AM

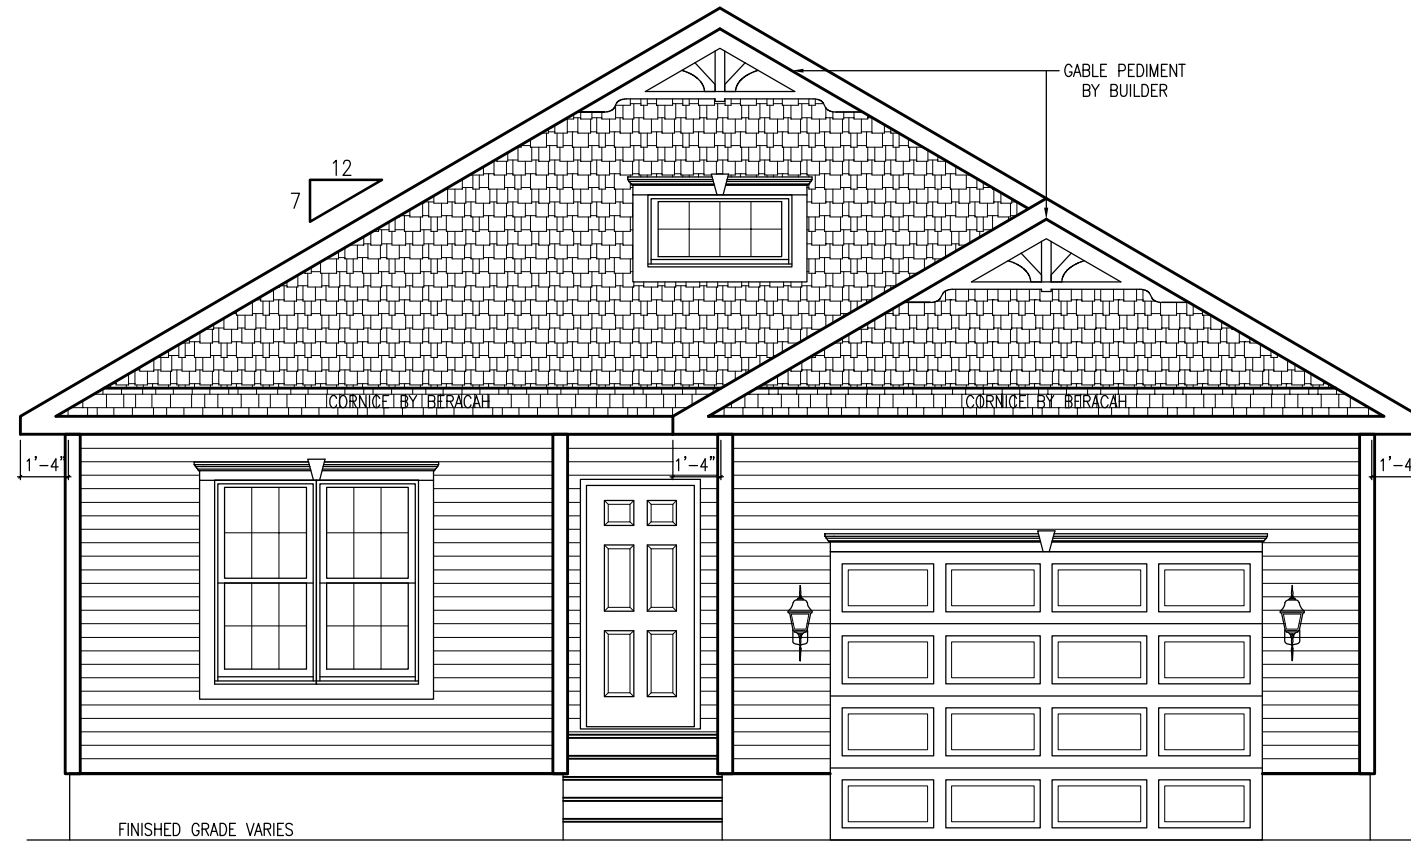

FRONT ELEVATION

Shown w/ the following options not included in base price:

- * Steps & Landing by Others
- * Window Lineals w/ Crosshead on Front Windows
- * Crosshead on Garage Door
- * Additional Coach Light @ Garage
- * Decorative Trim at Gables
- * Shake Siding at Gable Ends
- * Transom Window w/Lineals w/ Crossheads at Gable End
- * Cornices



BERACAH HOMES

9590 Nanticoke Business Park Drive
Greenwood, Delaware 19950
www.beracahhomes.com

CUSTOMER

DATE: ??-??-???

SCALE: AS NOTED

BUILDER

DRAWN

REVISION: Juan Gonzalez
The Brighton_V1

HOUSE STYLE:

Ranch: 36' x 58'/59' (The Brighton)

State, County, City

SHEET:

LIT-ELEV

PROJECT:

00-0000