

TOWNSEND
28'/29' x 52'
1482 SQ. FT.



BERACAH HOMES

9590 Nanticoke Business Park Drive
Greenwood, Delaware 19950
www.beracahomes.com

CUSTOMER

DATE: ??-??-????

SCALE: AS NOTED

BUILDER

DRAWN

REVISION: Beracah Employee
Townsend_PD1

HOUSE STYLE: **Ranch: 28'/29' x 52' (Townsend)**

State, County, City



SHEET:

L1

PROJECT:

00-0000

1/5/2016 11:56 AM

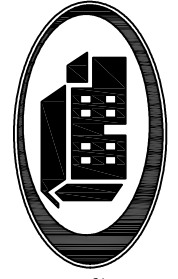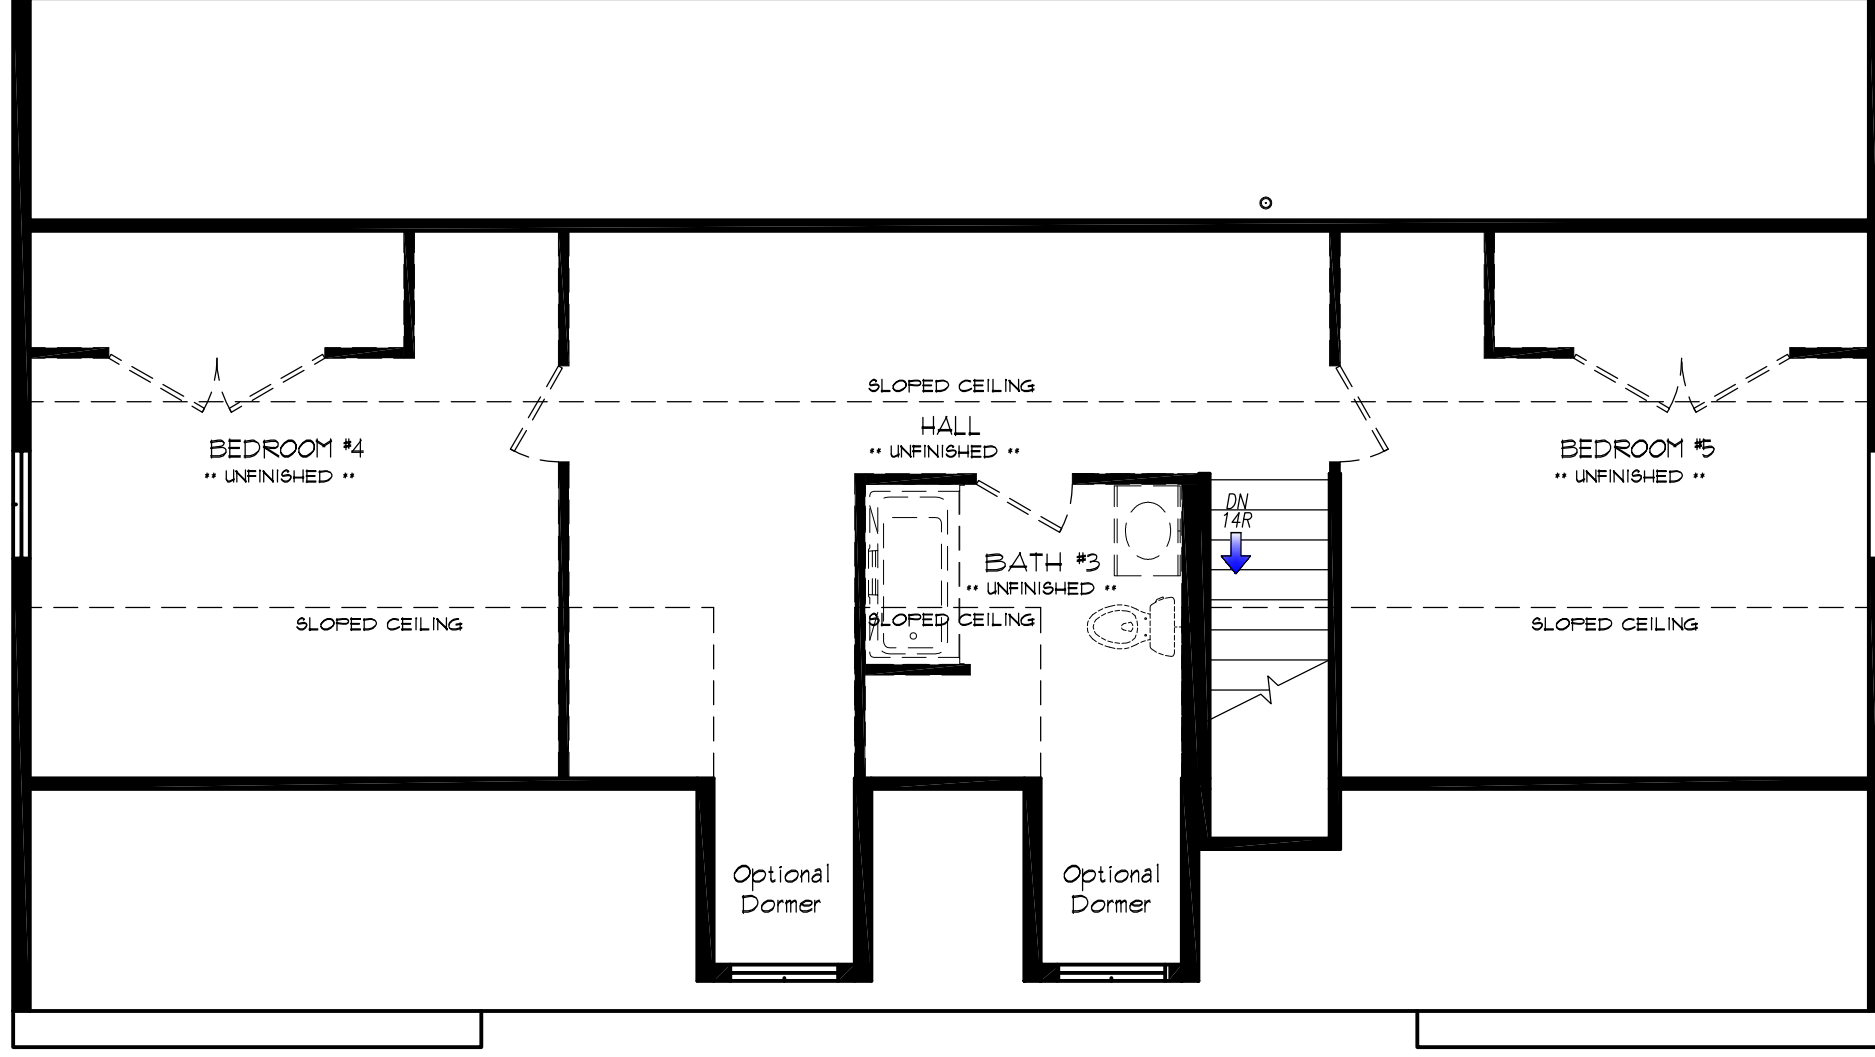

BERACAH HOMES

9590 Nanticoke Business Park Drive
Greenwood, Delaware 19950
www.beracahhomes.com

CUSTOMER

DATE: ??-??-????

SCALE: AS NOTED

BUILDER

DRAWN

REVISION: Beracah_Employee
Townsend_PD1

Ranch: 28'/29' x 52' (Townsend)

State, County, City

SHEET:

L1.1

PROJECT:

00-0000




FINISHED GRADE VARIES

FRONT ELEVATION

Shown w/ the following options not included in base price:

- * 9-Lite Front Door
- * 5' Dormers w/ 3666 Window
- * Front Shed Porch
- * 9/12 Roof Pitch

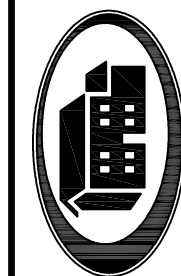

BERACAH HOMES

9590 Nanticoke Business Park Drive
Greenwood, Delaware 19950
www.beracahhomes.com

CUSTOMER

DATE: ??-??-????

SCALE: AS NOTED

BUILDER

DRAWN

REVISION: Beracah_Employee
Townsend_PD1

SHEET:

LIT-ELEV

PROJECT:

00-0000

1/5/2016 11:56 AM

Ranch: 28'/29' x 52' (Townsend)

State, County, City